


CORTE AA  
ESC.: 1/50

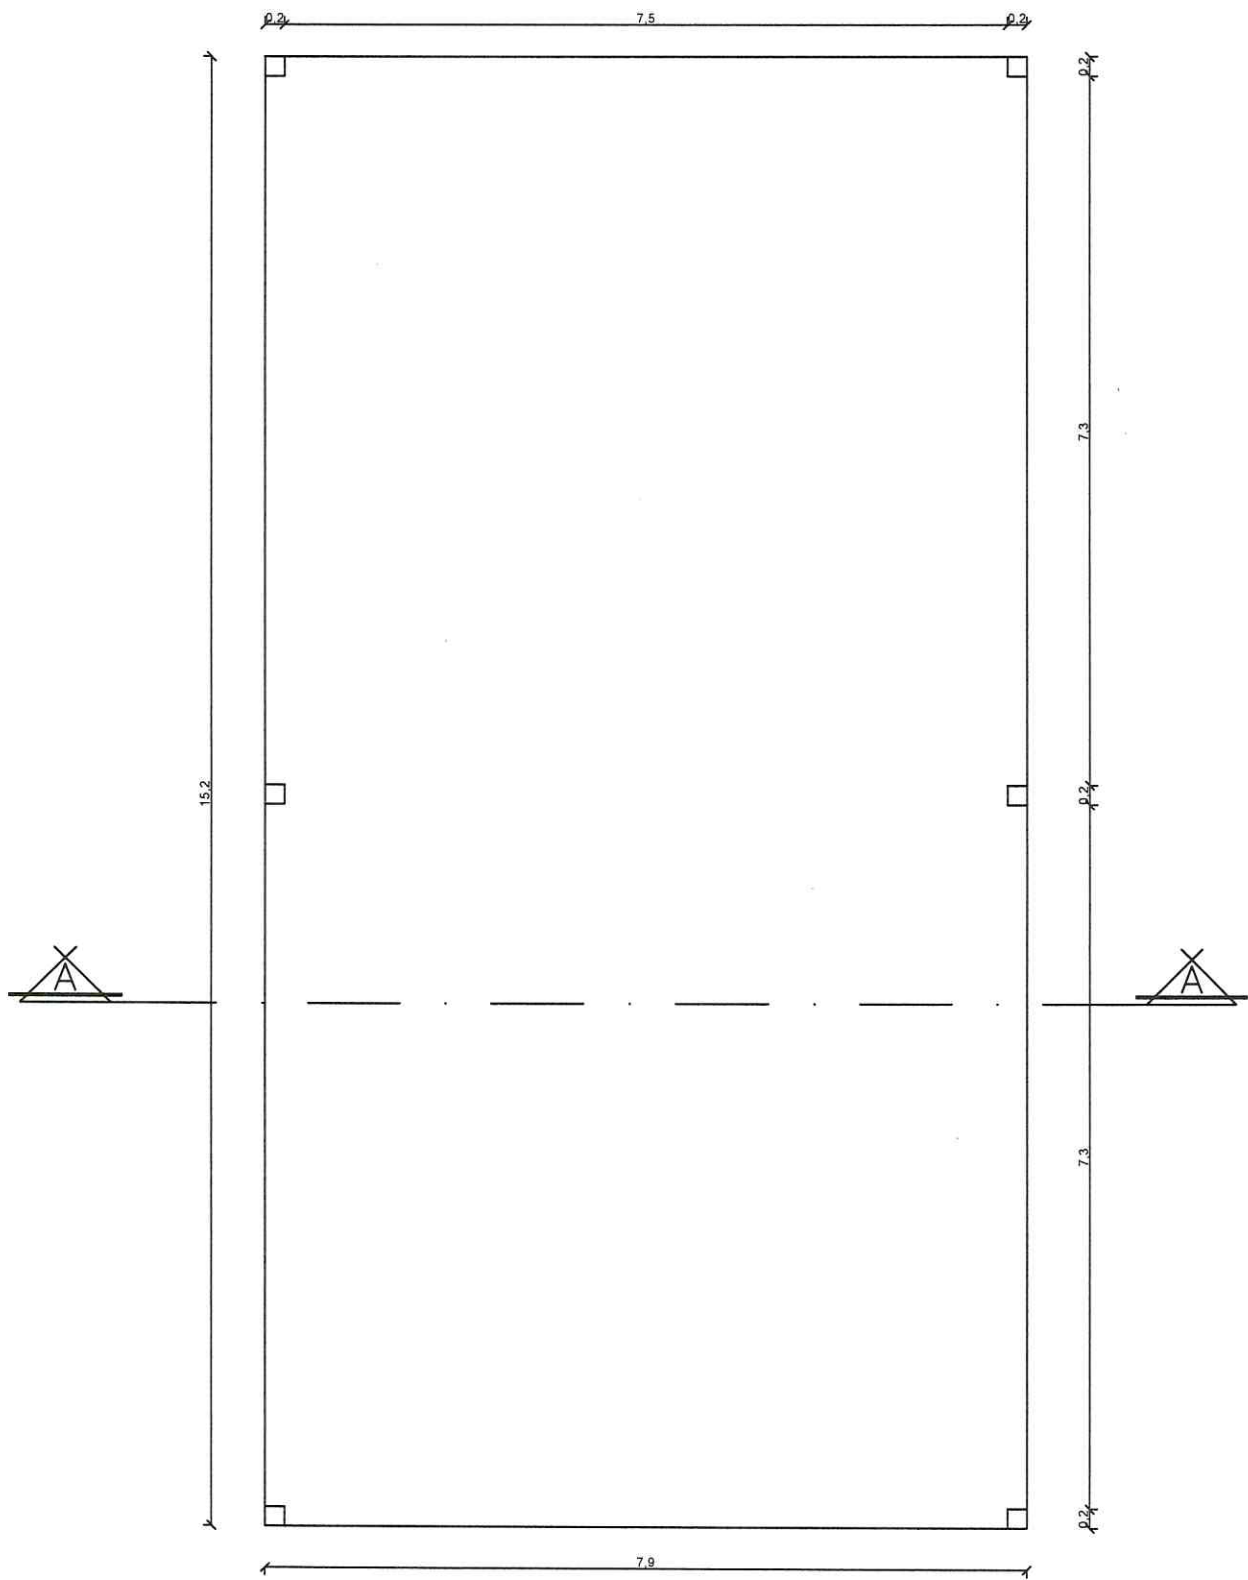

PLANTA BAIXA  
ESC.: 1/75